



SAFETY

FEATURES

DEBRIS AND OTHER MATERIALS SHALL NOT BE PERMITTED TO BUILD UP ON THE STRUCTURE. ALL MATERIALS SHALL BE IMMEDIATELY REMOVED AND TRANSPORTED TO A LOCATION AS DIRECTED BY THE ENGINEER. ALL SUCH WORK SHALL BE INCIDENTAL.

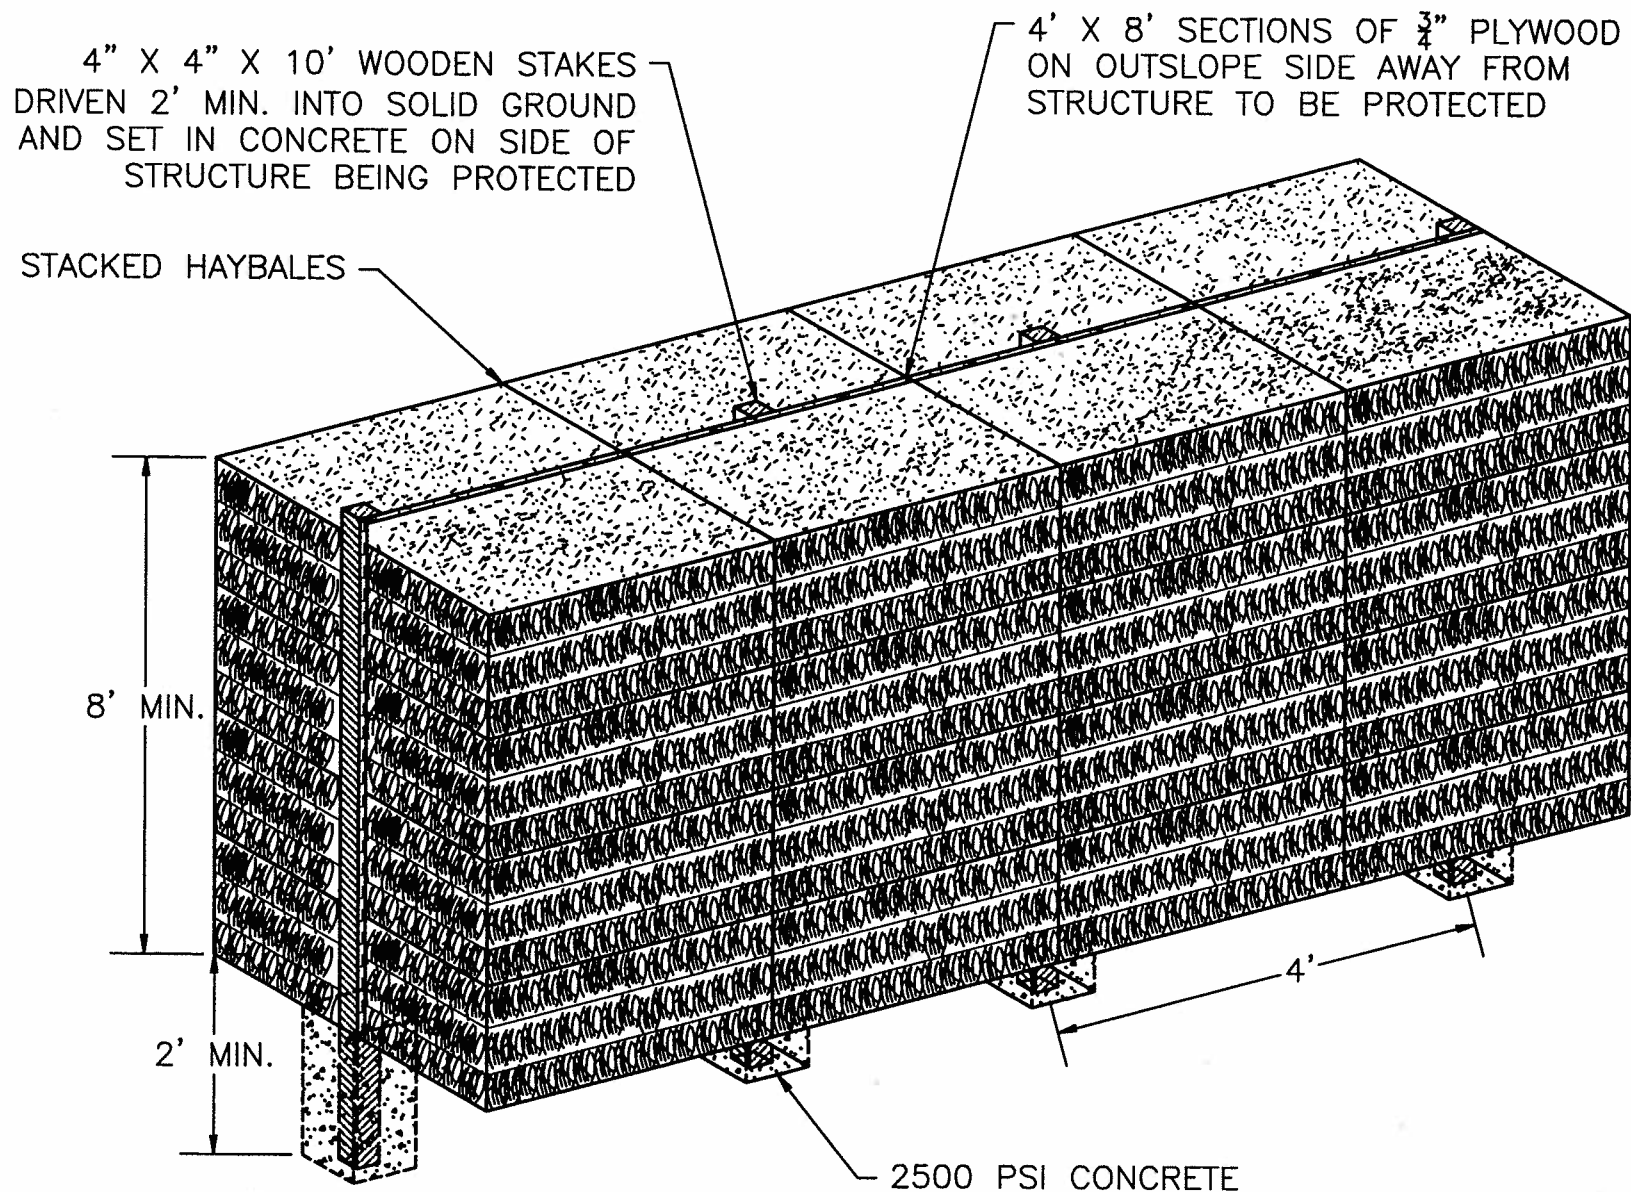


DEBRIS BARRIER WALL— TEMPORARY
AMLSF 1

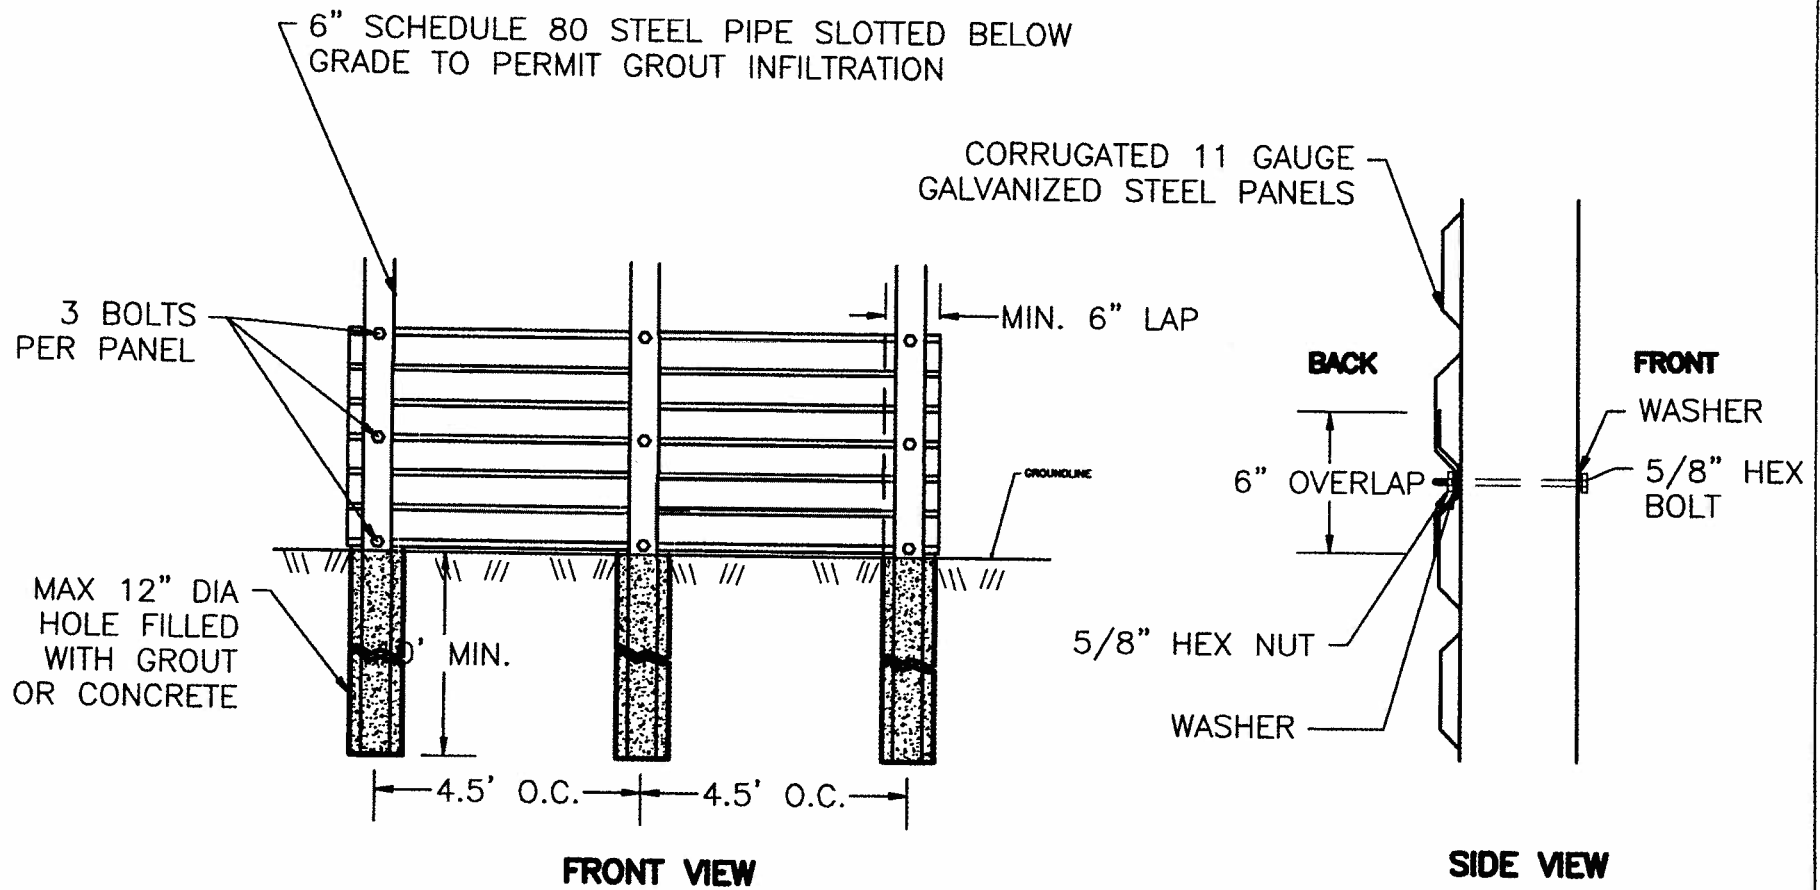

FINISHED STEEL PANEL SIZE - 3.75' X 10'


STEEL PANEL WALL
AMLSF 2

NOTE: ALL PARTS AND ACCESSORIES USED IN THE CONSTRUCTION OF CHAIN-LINK FENCE SHALL BE GALVANIZED. ALL POSTS INCLUDING TOP RAILS ARE TO BE A MIN. 2" DIA. AND SET AT A MIN. DEPTH OF 2 FT.

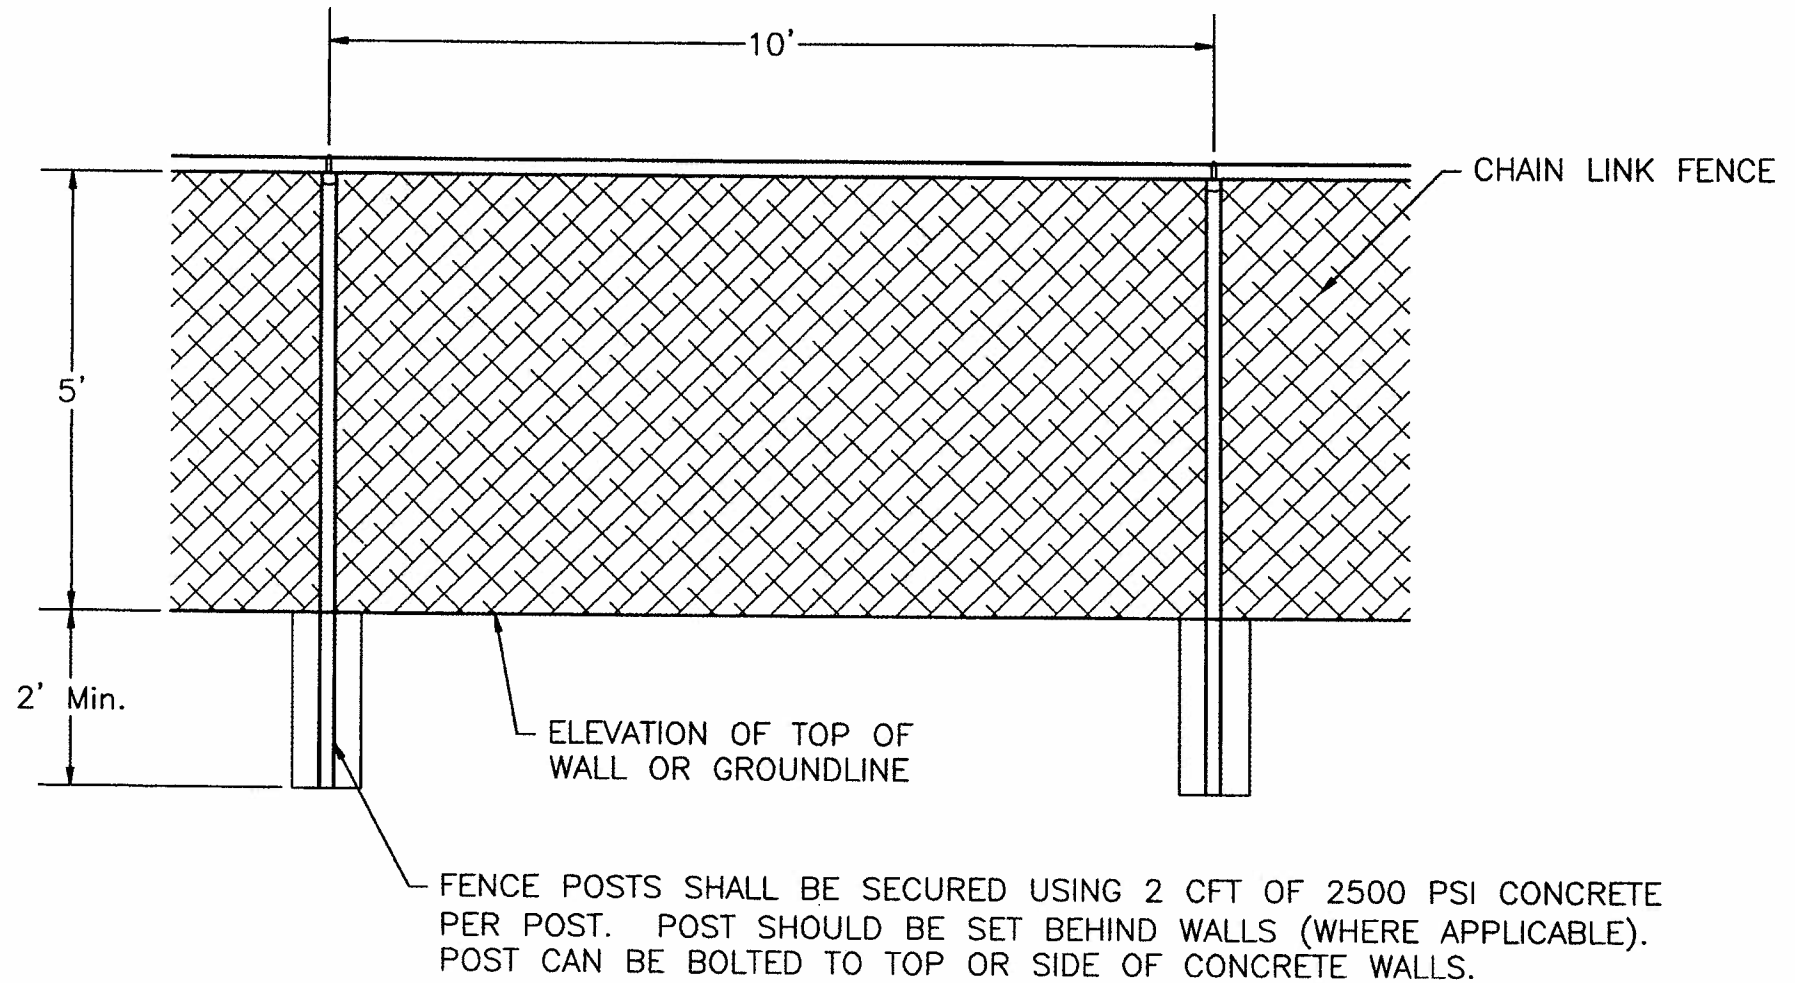

SCALE 1:2

CHAIN-LINK FENCE
AMLSF 3

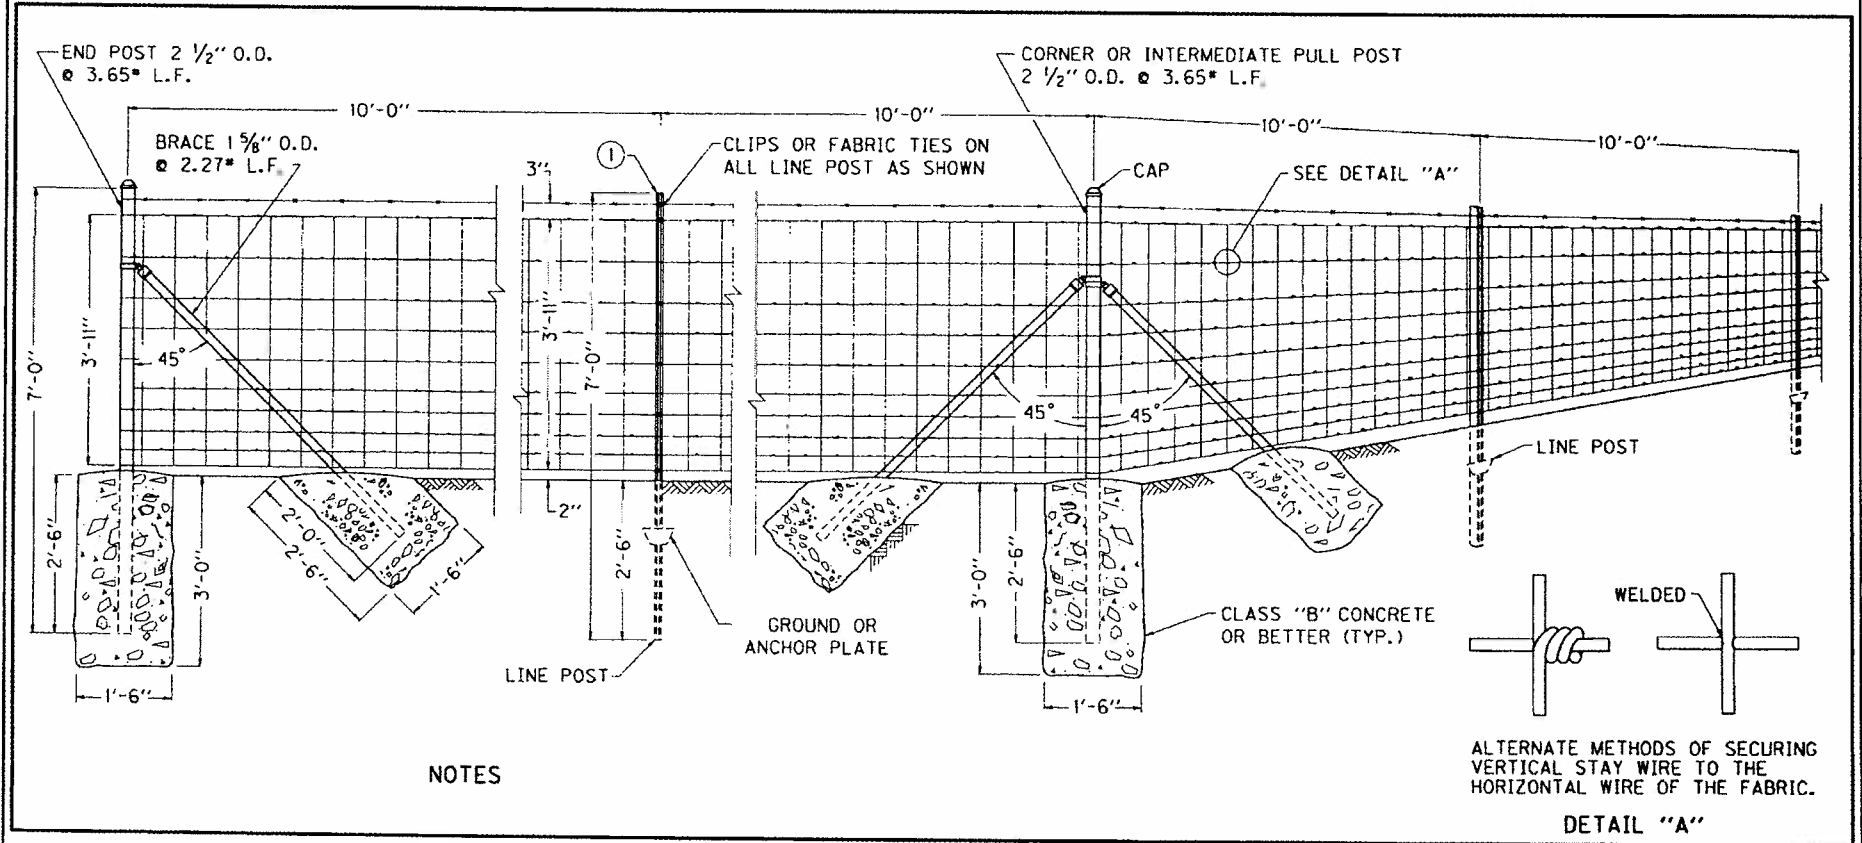

WOVEN-WIRE FENCE
AMLSF 4

